





PROJECT NAME
VARIOUS EXHIBITS
2016 TRAFFIC CALMING



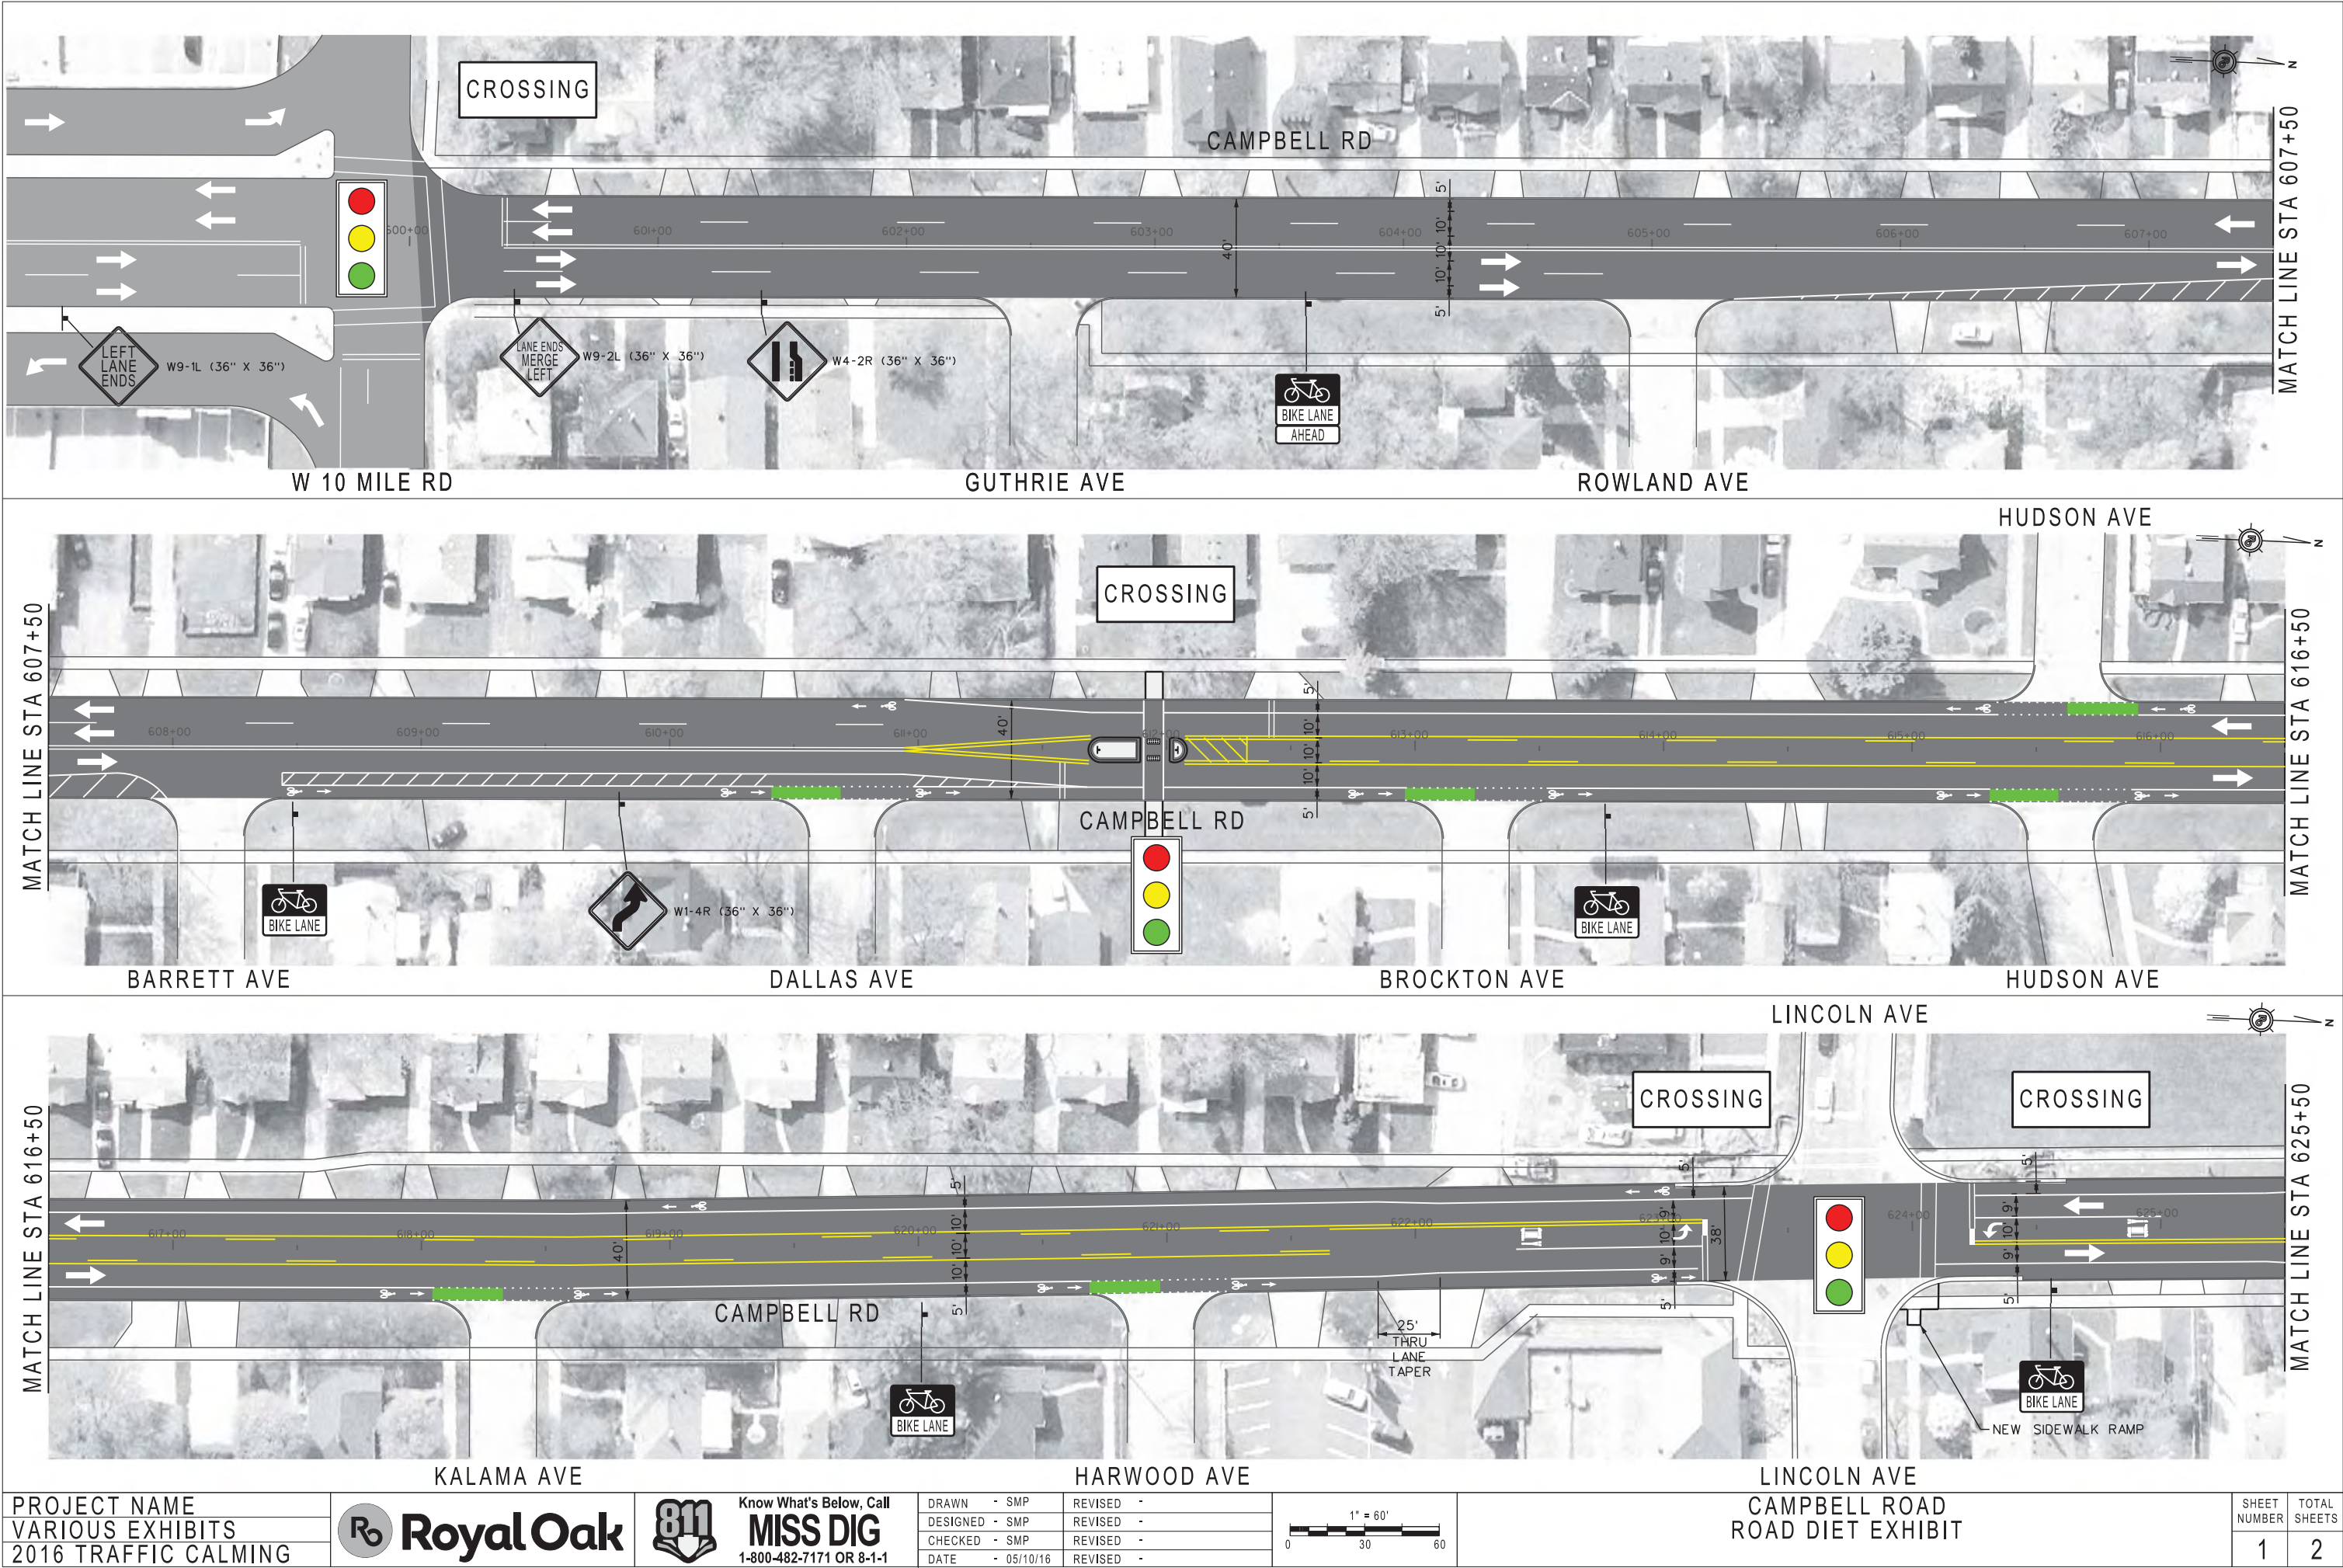



DRAWN	- SMP	REVISED	-
DESIGNED	- SMP	REVISED	-
CHECKED	- SMP	REVISED	-
DATE	- 05/10/16	REVISED	-

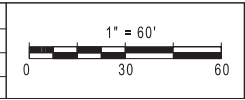

LINCOLN AVE
CAMPBELL ROAD
ROAD DIET EXHIBIT

SHEET NUMBER	TOTAL SHEETS
1	2

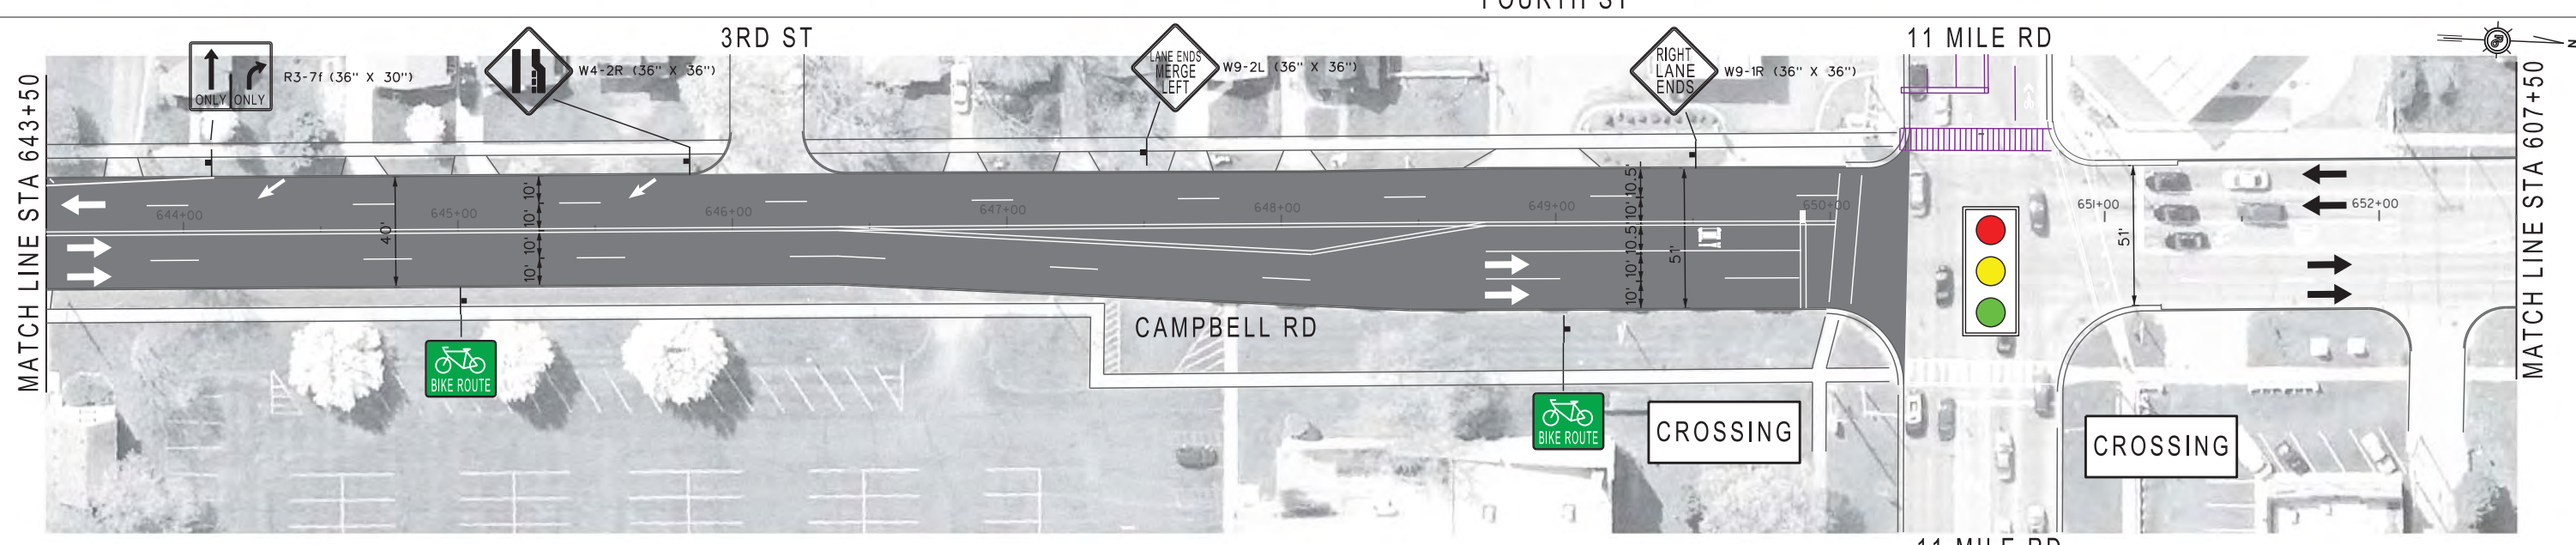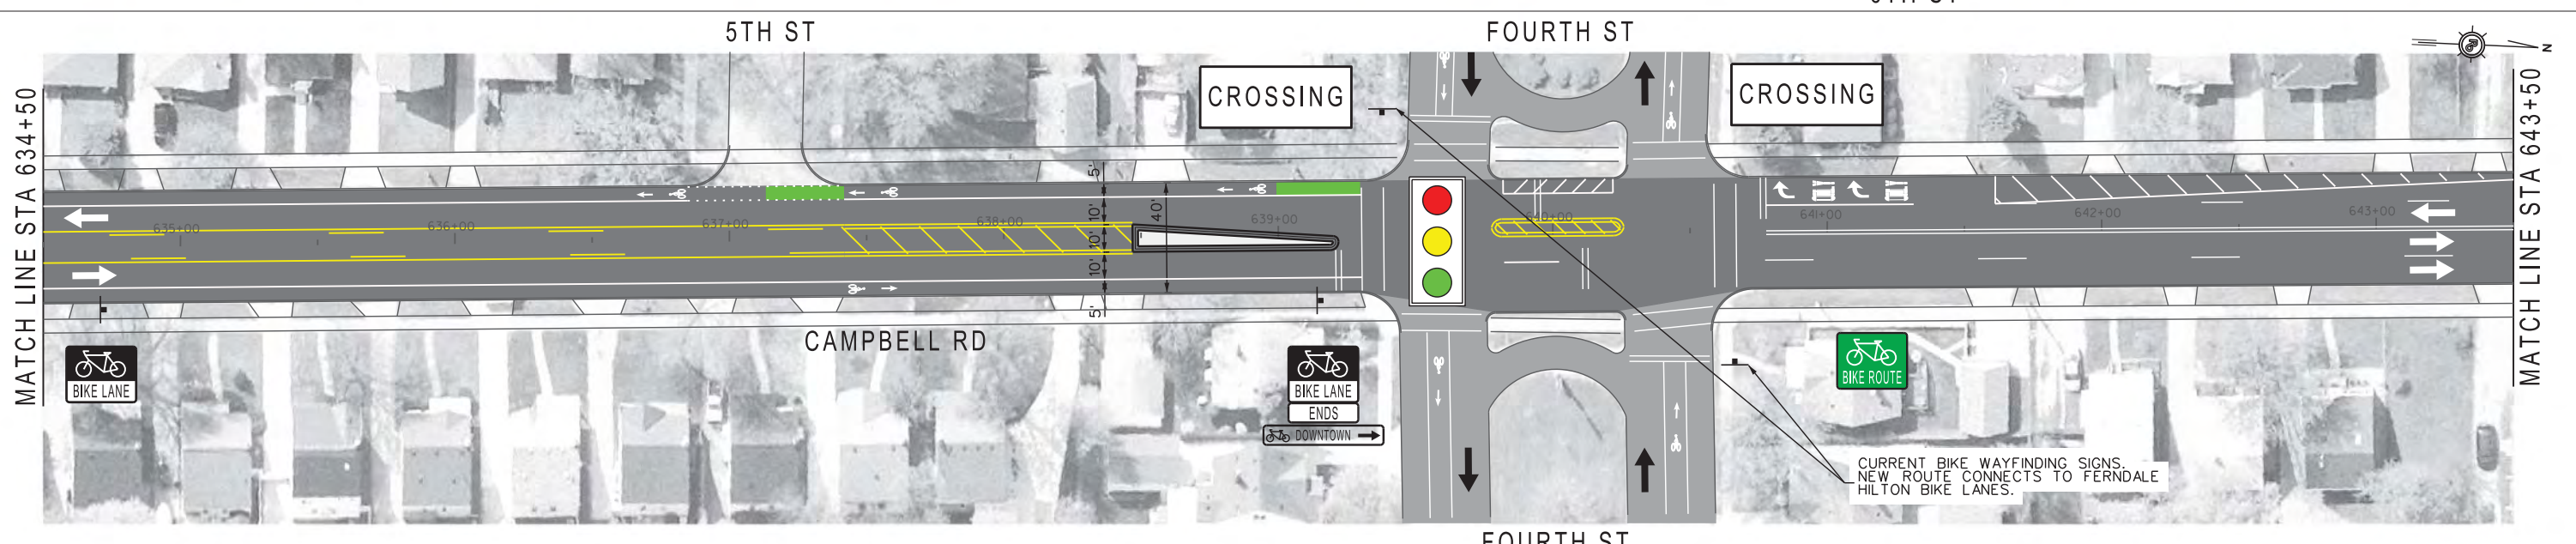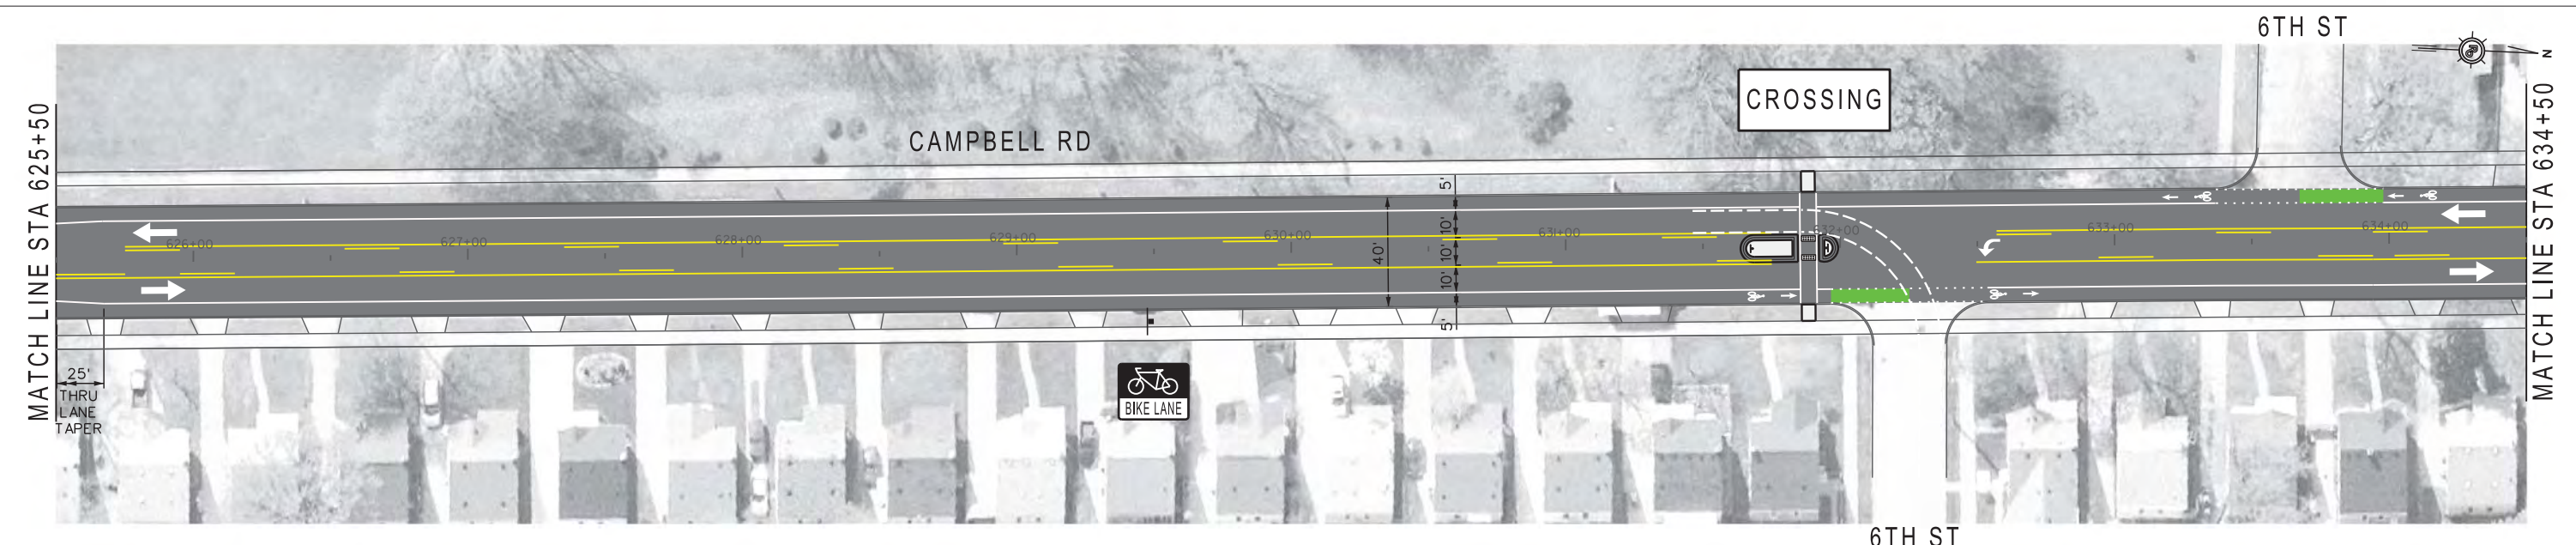


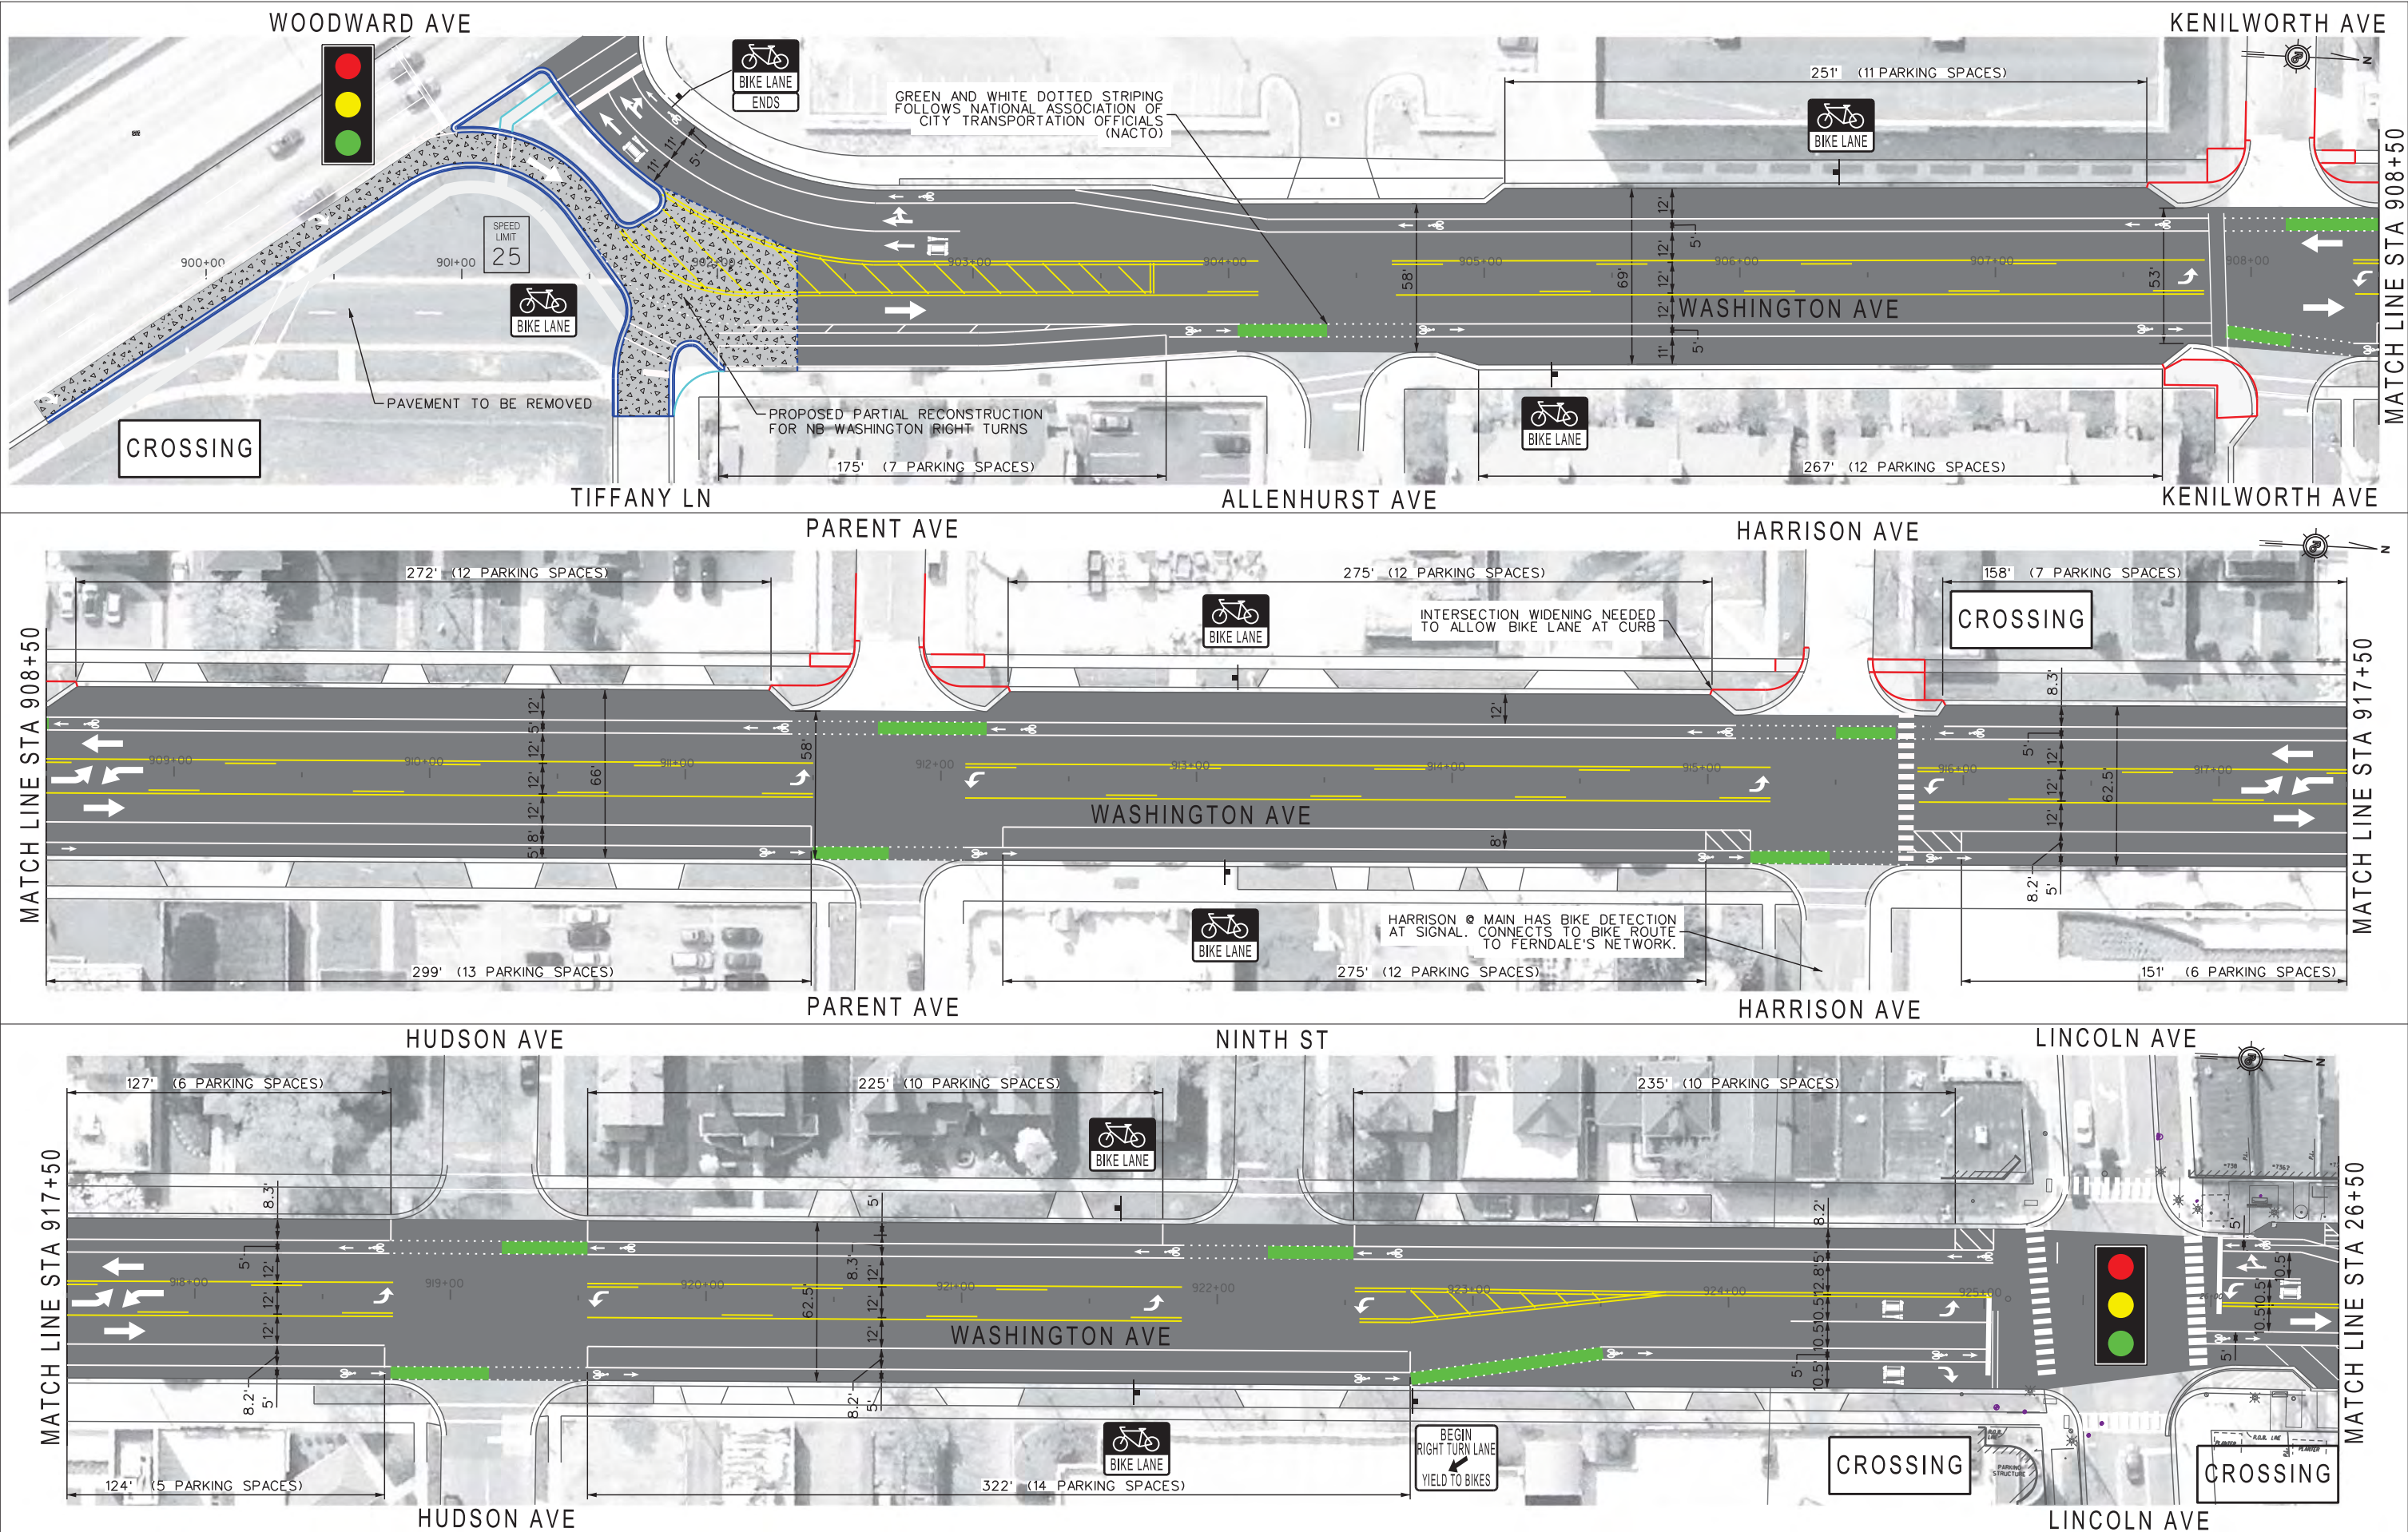

PROJECT NAME
VARIOUS EXHIBITS
2016 TRAFFIC CALMING









DRAWN - SMP	REVISED -
DESIGNED - SMP	REVISED -
CHECKED - SMP	REVISED -
DATE - 05/10/16	REVISED -



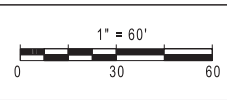


WASHINGTON AVENUE
ROAD DIET EXHIBIT

SHEET NUMBER	TOTAL SHEETS
1	4

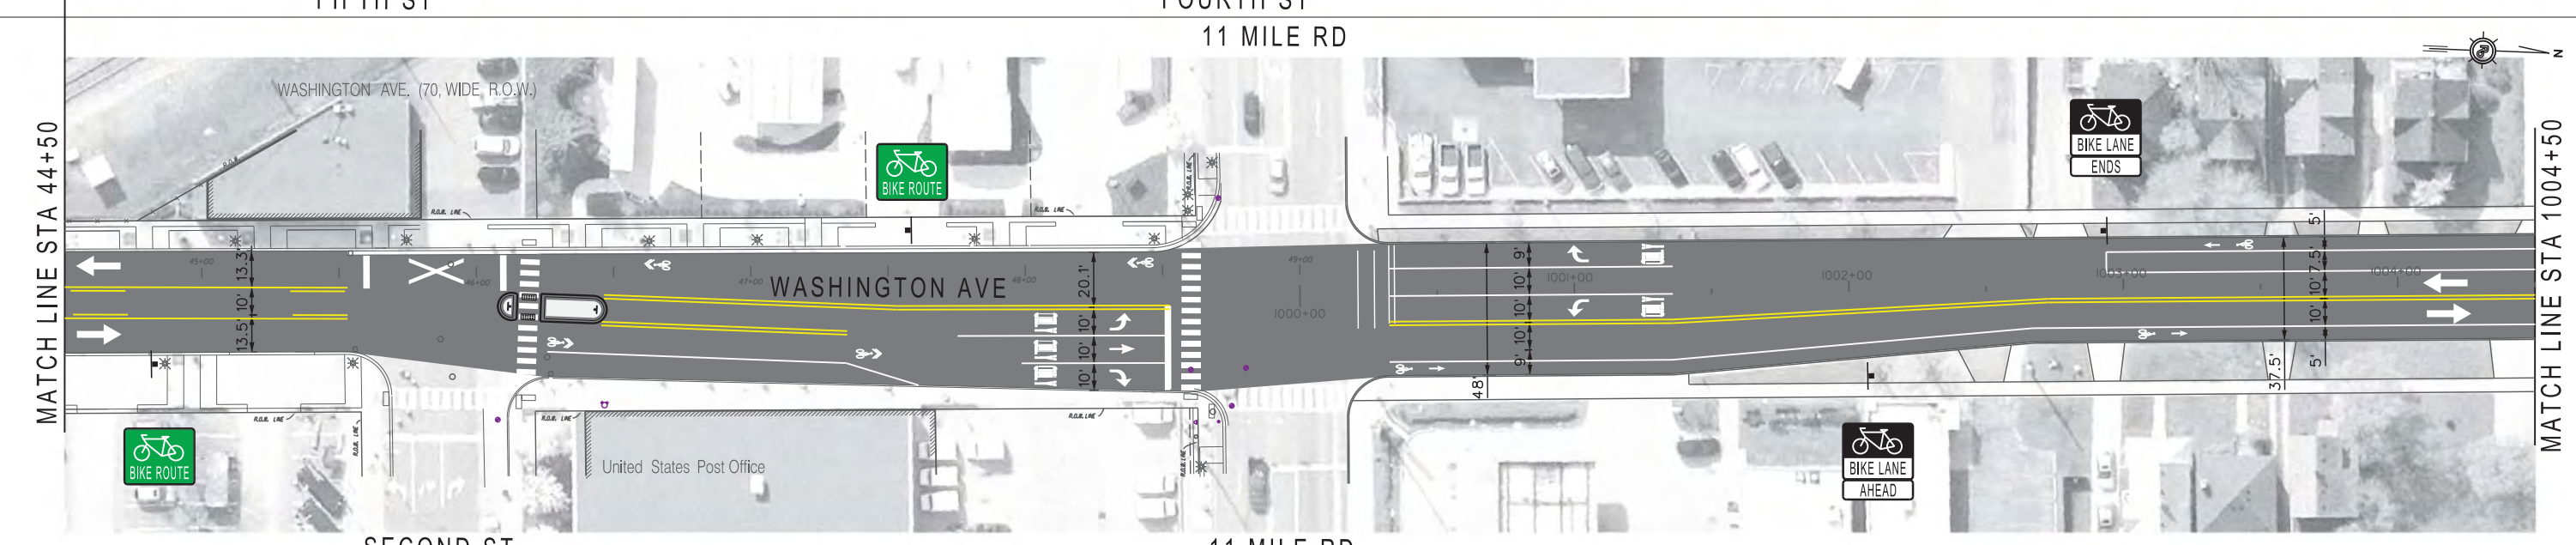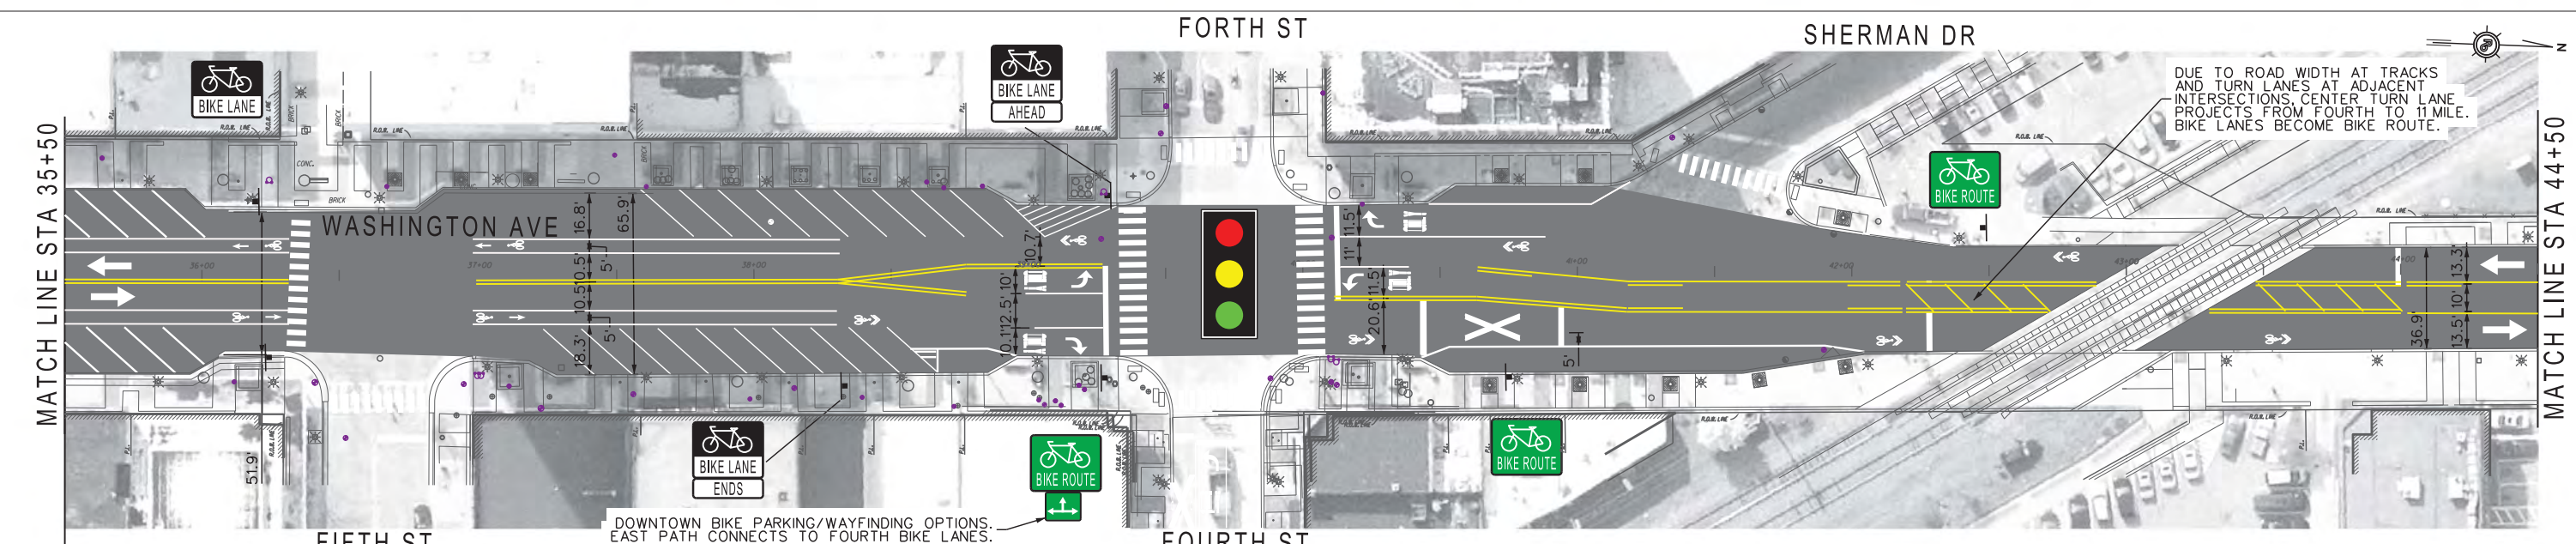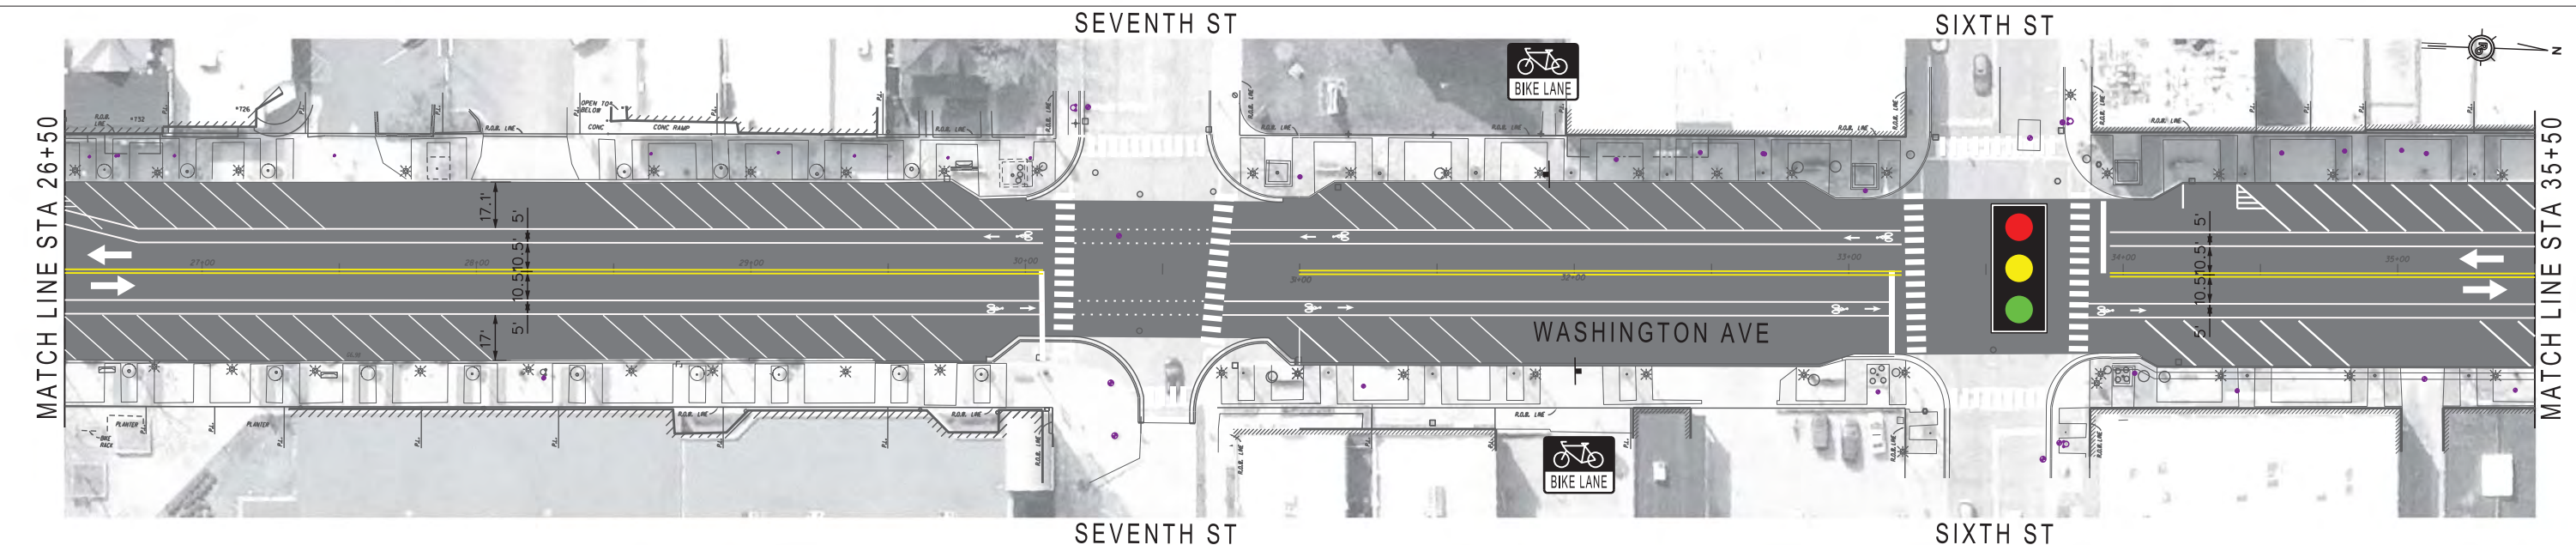

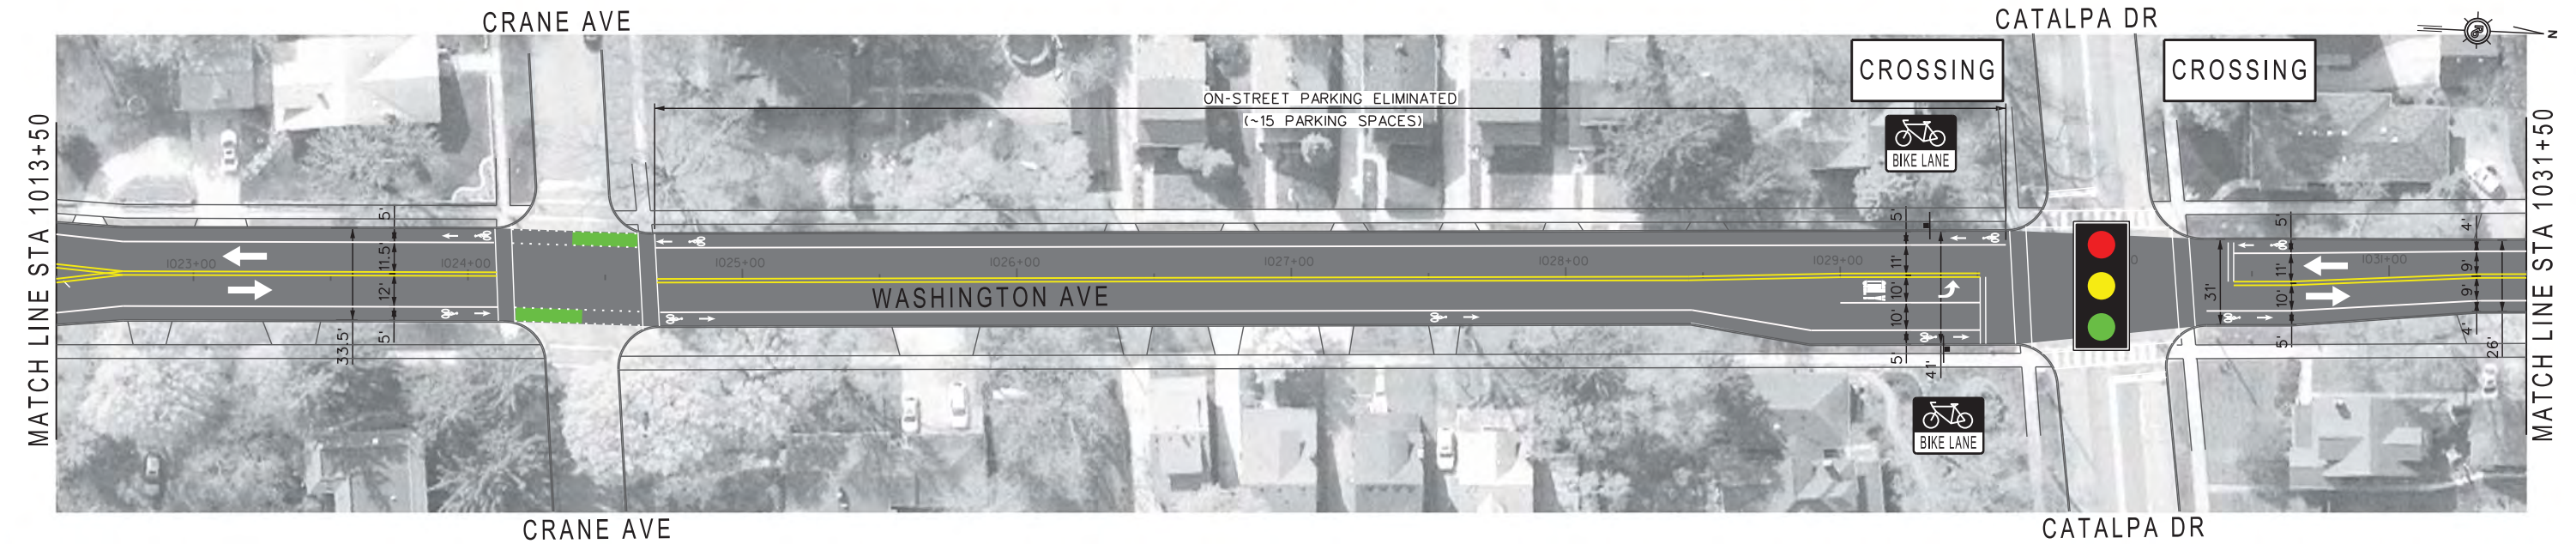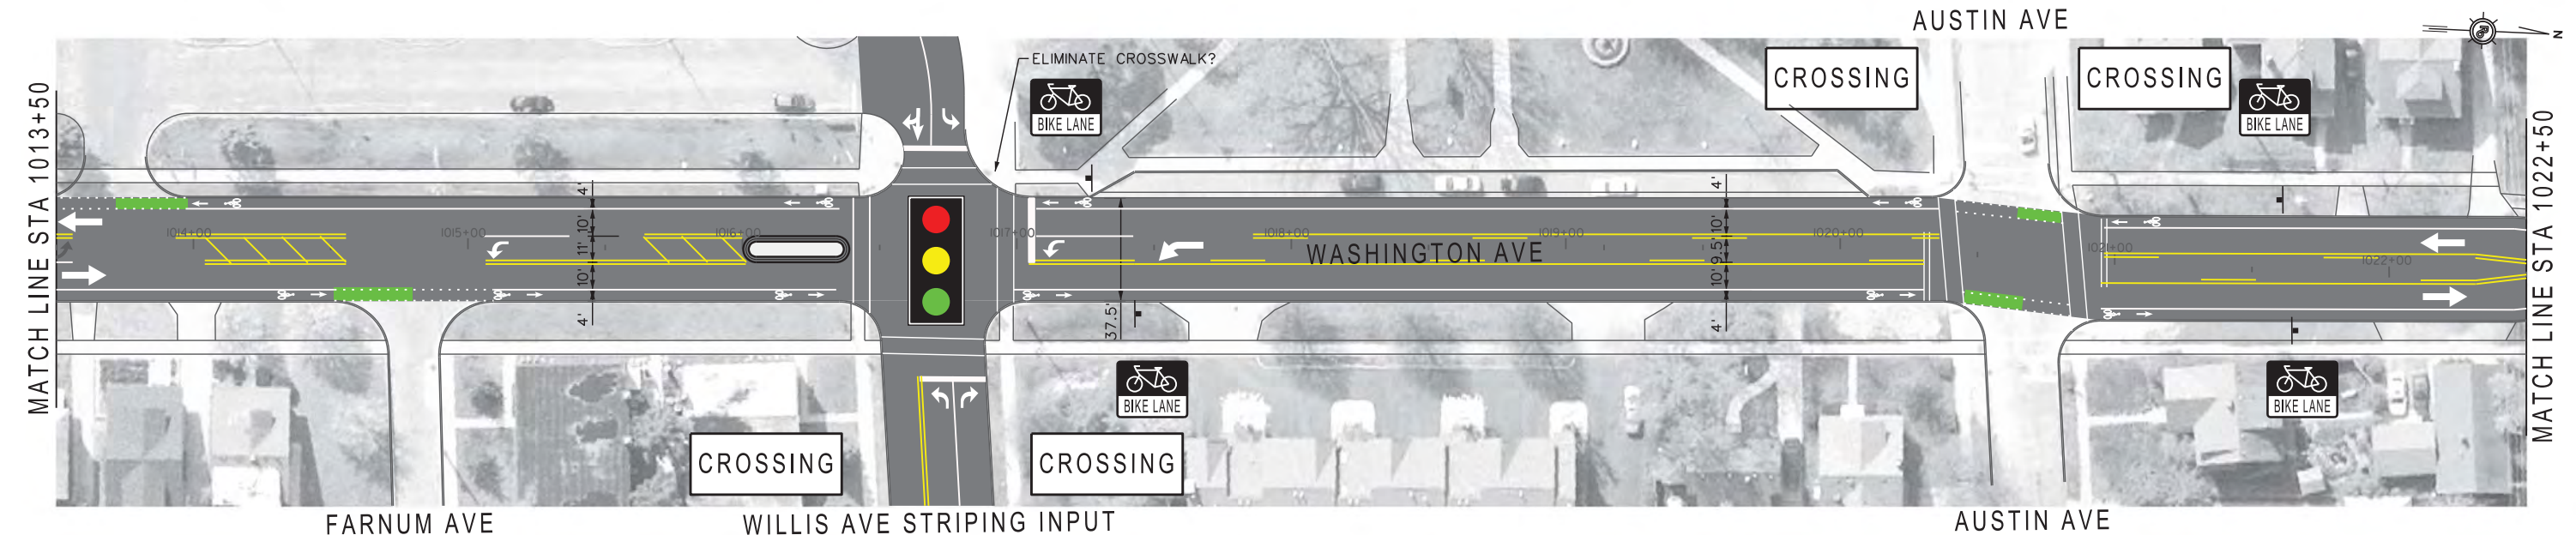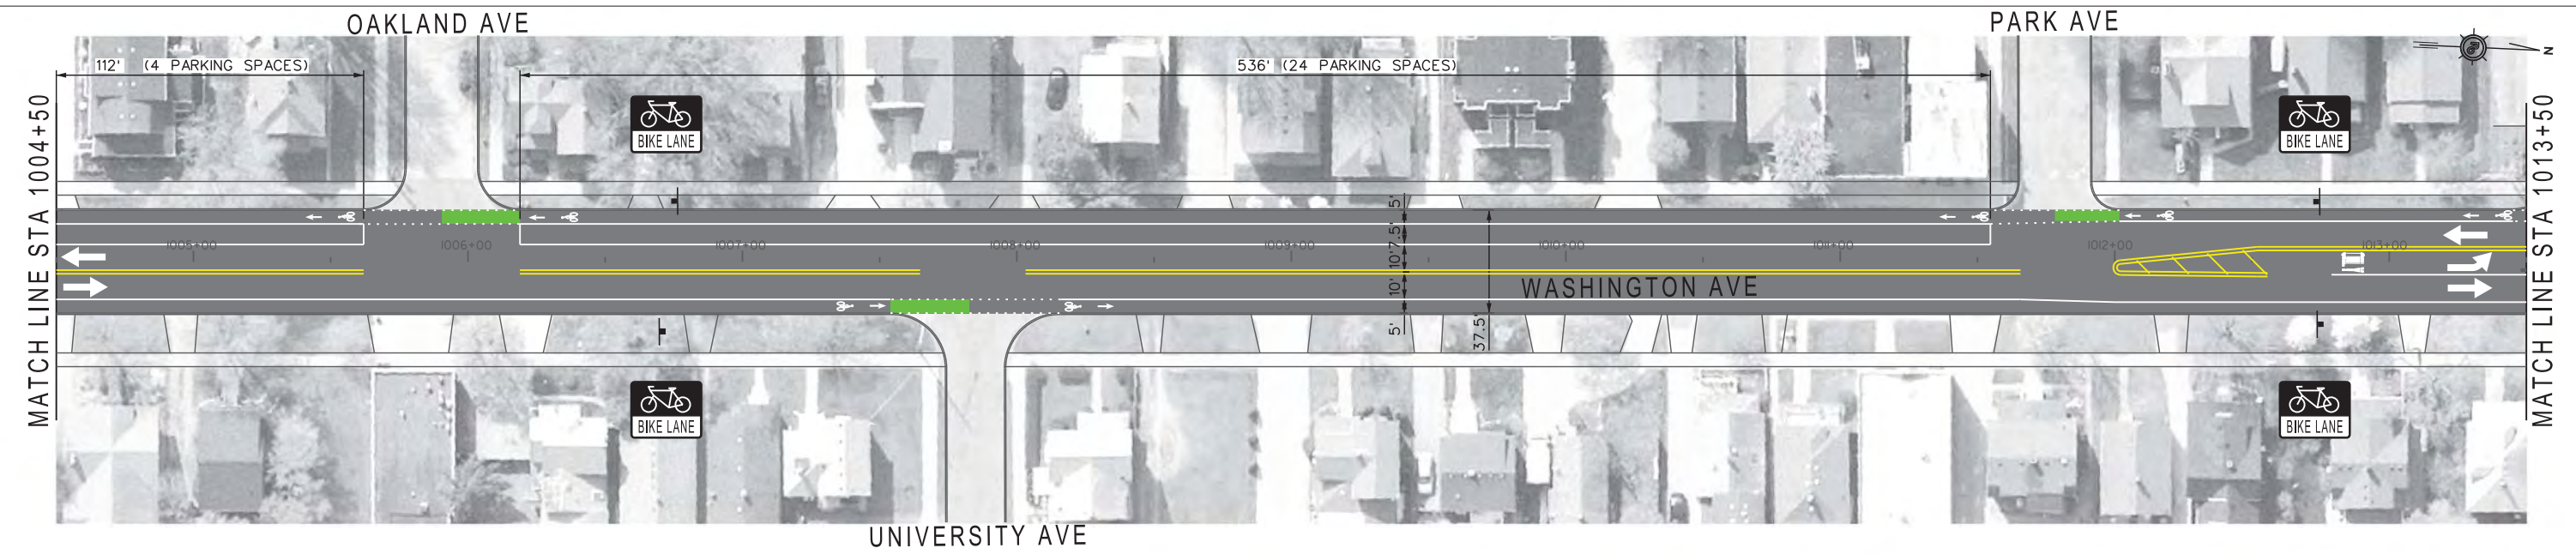

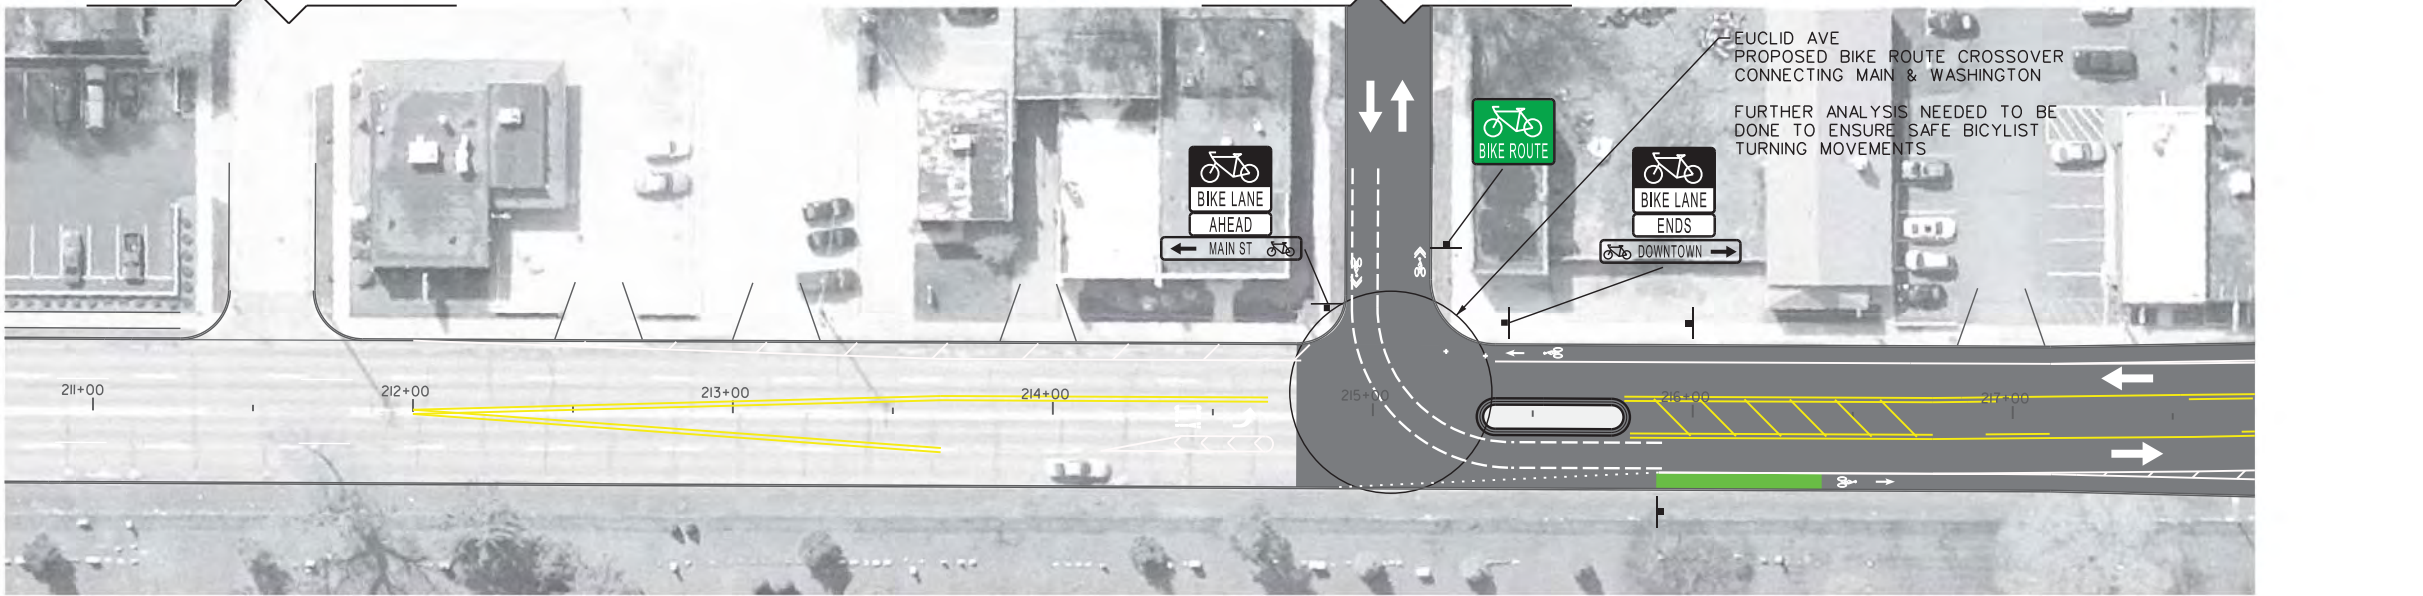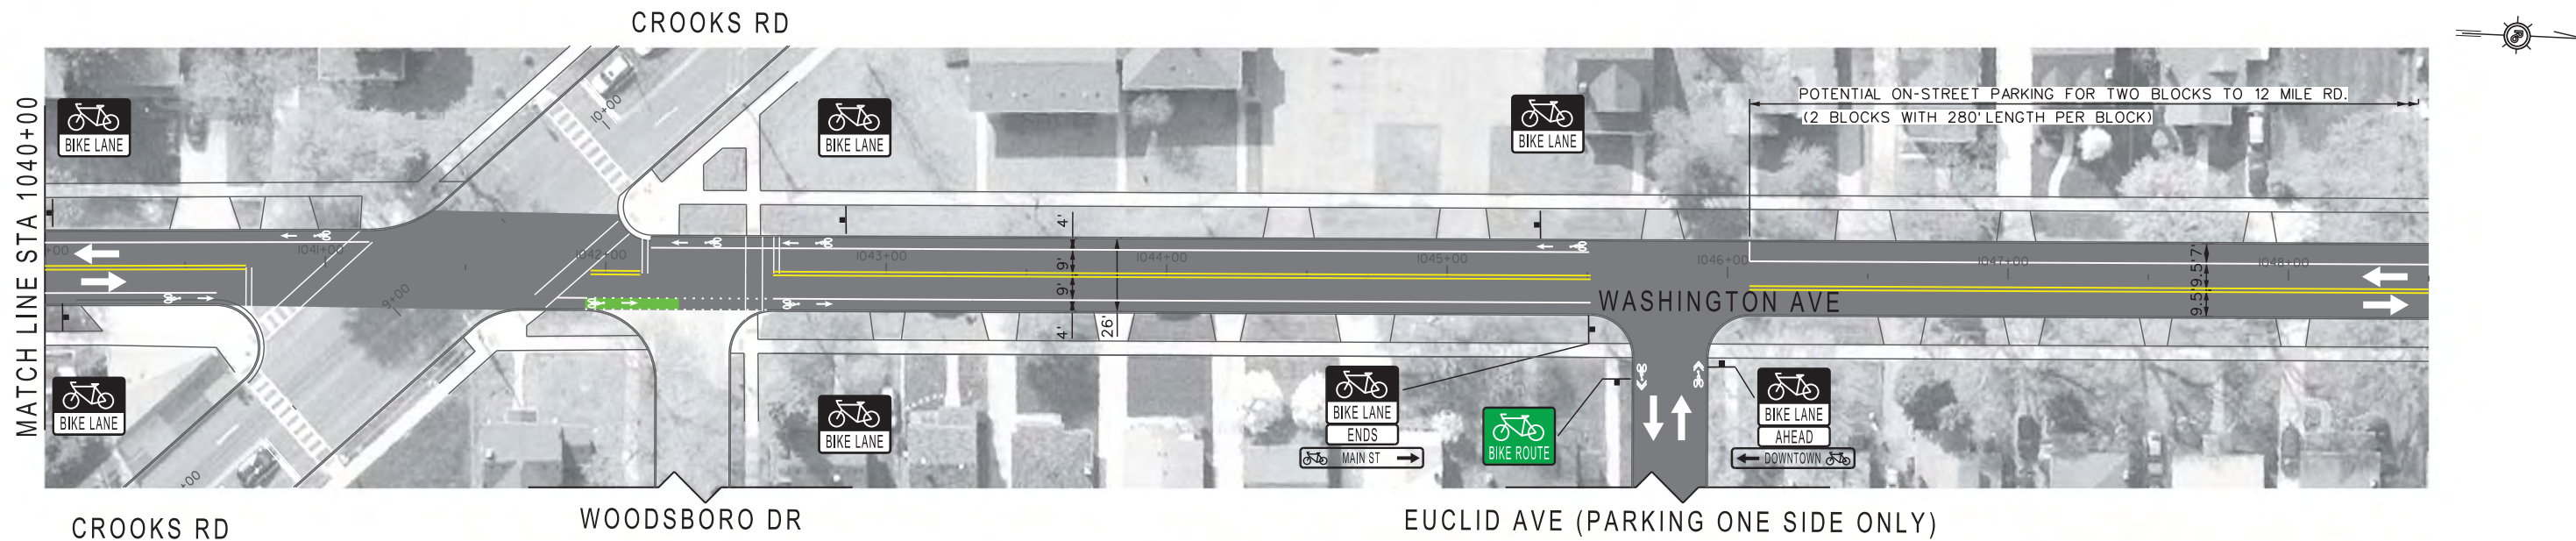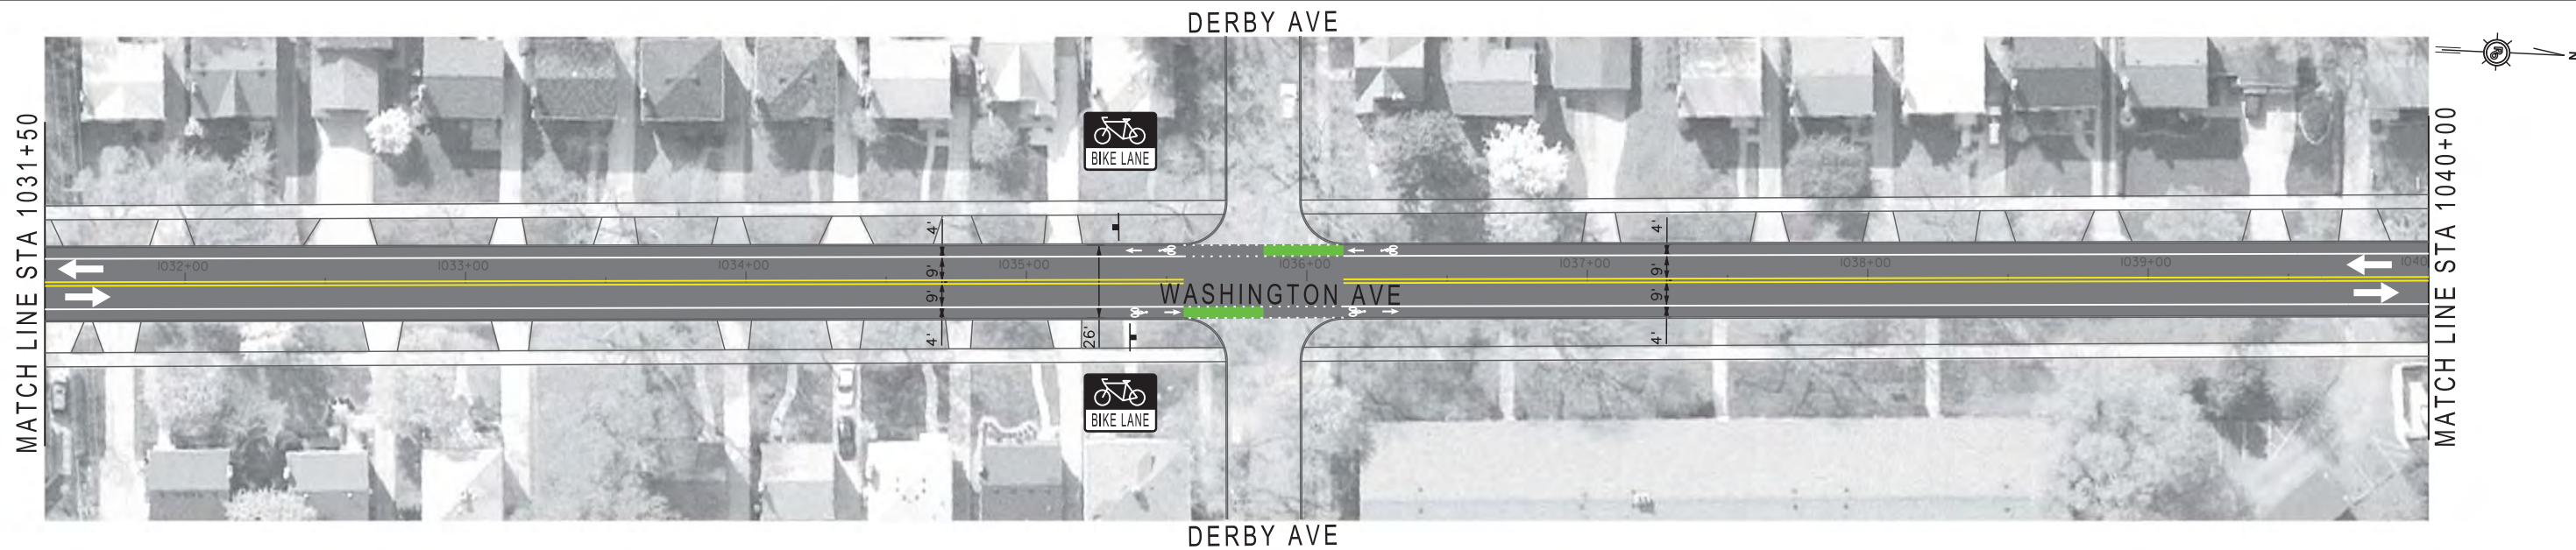


PROJECT NAME
VARIOUS EXHIBITS
2016 TRAFFIC CALMING



811 Know What's Below, Call
MISS DIG
1-800-482-7171 OR 8-1-1

DRAWN - SMP	REVISED -
DESIGNED - SMP	REVISED -
CHECKED - SMP	REVISED -
DATE - 05/10/16	REVISED -

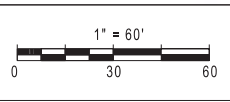

WASHINGTON AVENUE
ROAD DIET EXHIBIT

SHEET NUMBER	TOTAL SHEETS
4	4

