


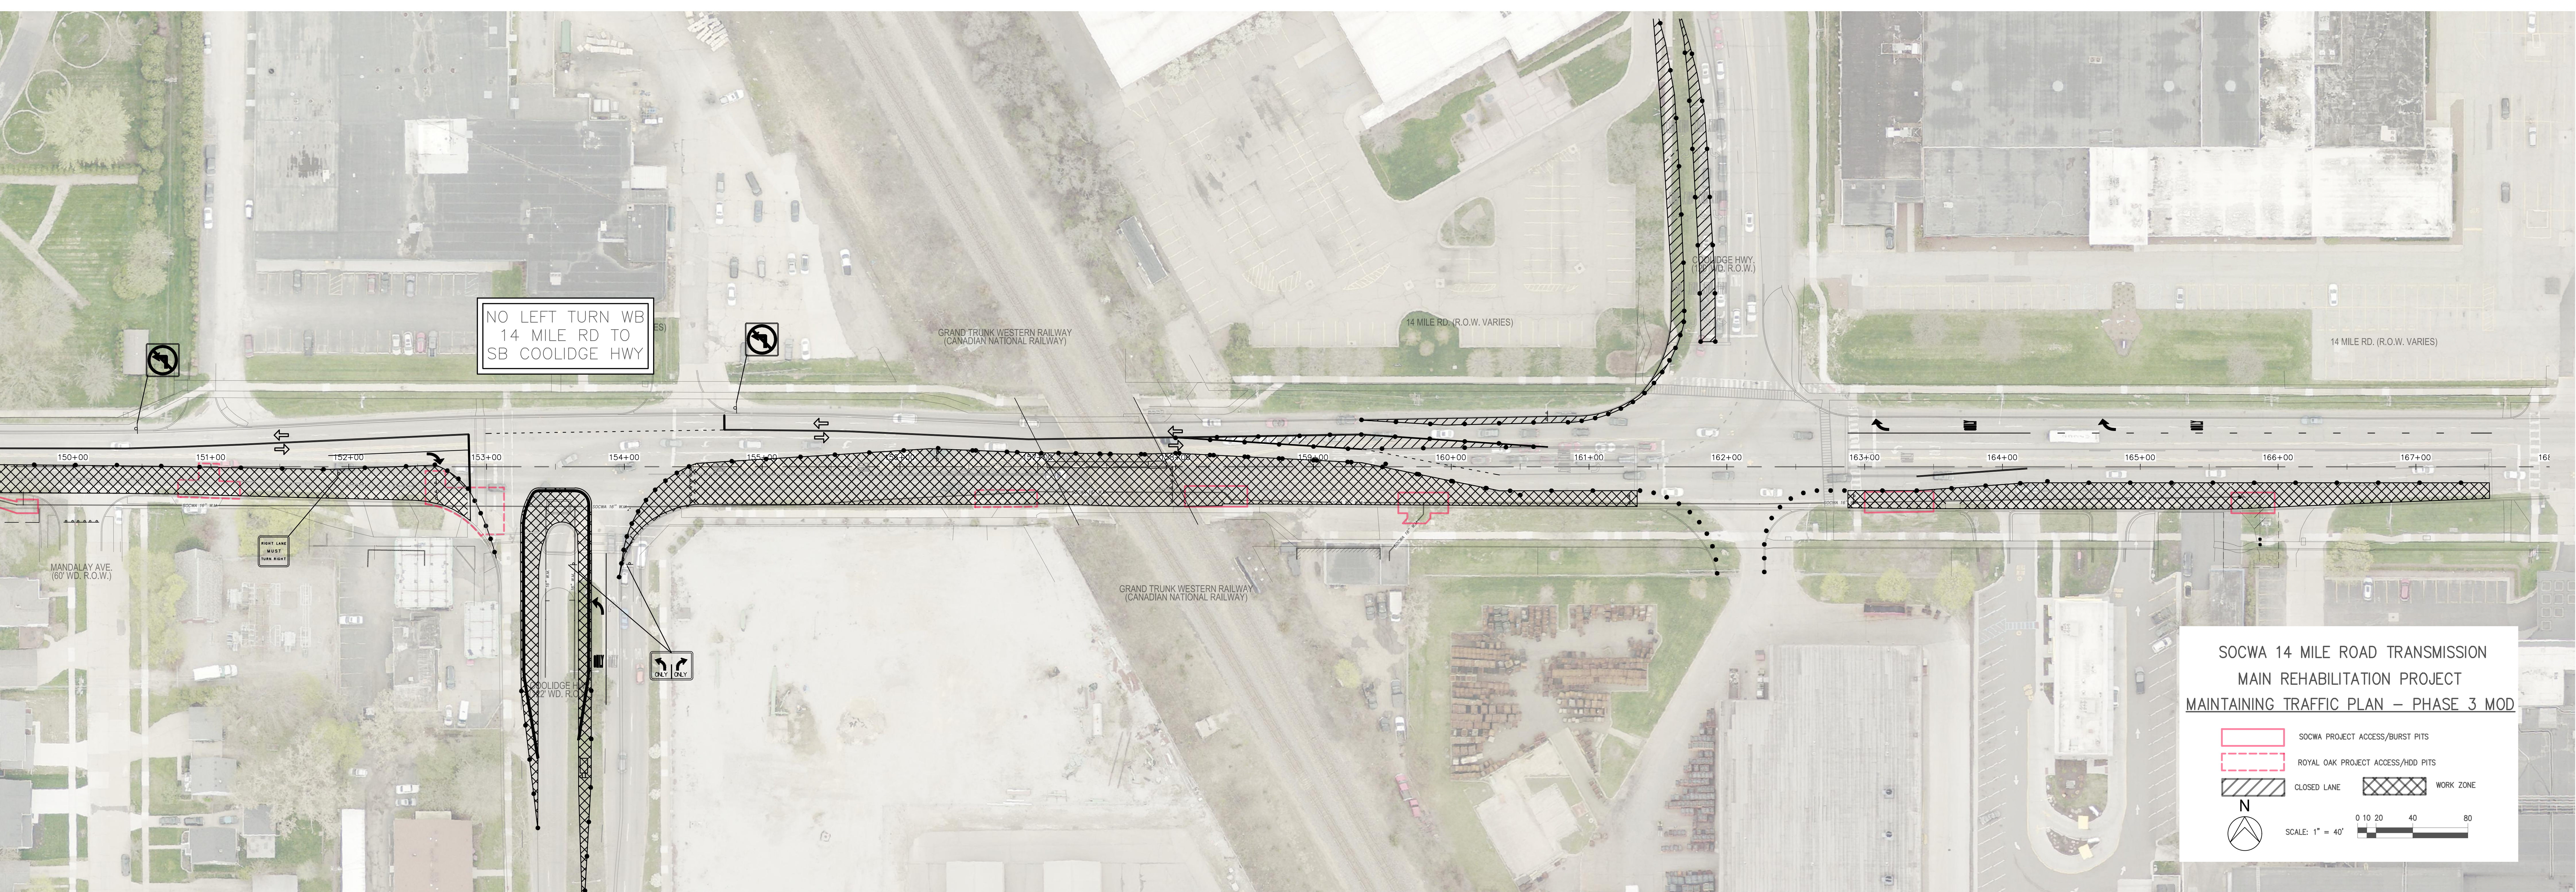

NO LEFT TURN WB
14 MILE RD TO
SB COOLIDGE HWY

GRAND TRUNK WESTERN RAILWAY
(CANADIAN NATIONAL RAILWAY)

14 MILE RD. (R.O.W. VARIES)

14 MILE RD. (R.O.W. VARIES)

MANDALAY AVE.
(60' WD. R.O.W.)

GRAND TRUNK WESTERN RAILWAY
(CANADIAN NATIONAL RAILWAY)

COOLIDGE HWY.
(60' WD. R.O.W.)

SOCWA 14 MILE ROAD TRANSMISSION
MAIN REHABILITATION PROJECT
MAINTAINING TRAFFIC PLAN – PHASE 3 MOD

- SOCWA PROJECT ACCESS/BURST PITS
- ROYAL OAK PROJECT ACCESS/HDD PITS
- CLOSED LANE
- WORK ZONE

